

S

N


3
339.00

1
338.00

m.

m n.p.m.

obszar budynku

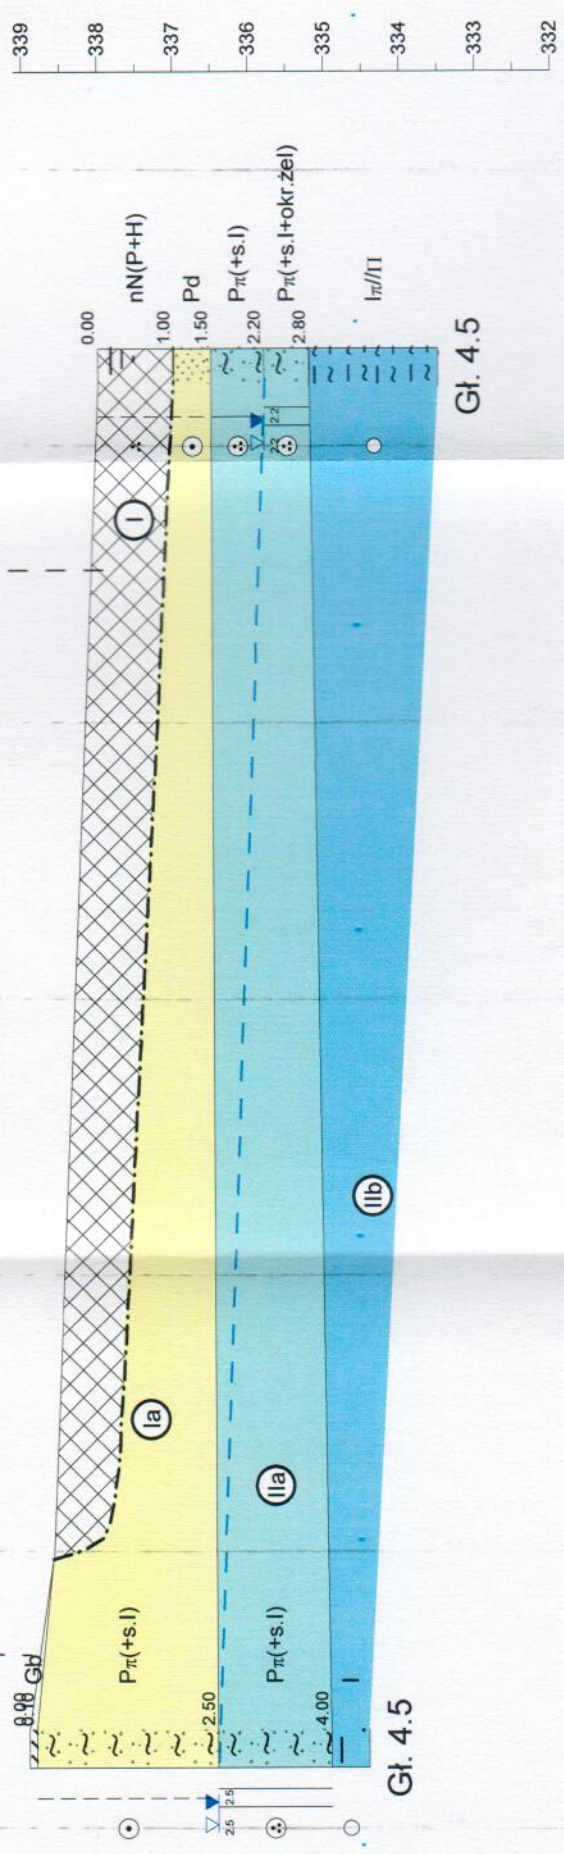

45.5m

1

3